




Do not scale from this drawing.
 All dimensions to be checked on site.
 Any discrepancies to be reported to the Architect.
 Copyright All rights reserved. No part of this drawing
 may be reproduced or transmitted in any form without
 permission in writing from The Plan Shop Architects

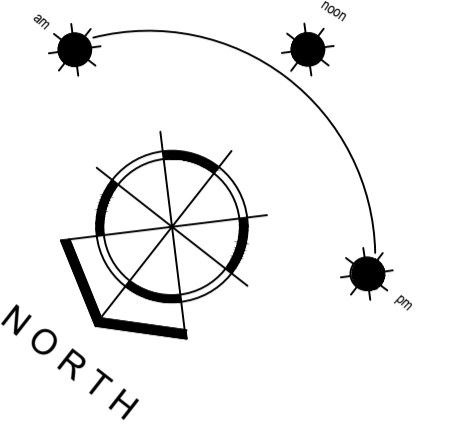


FRONT ELEVATION

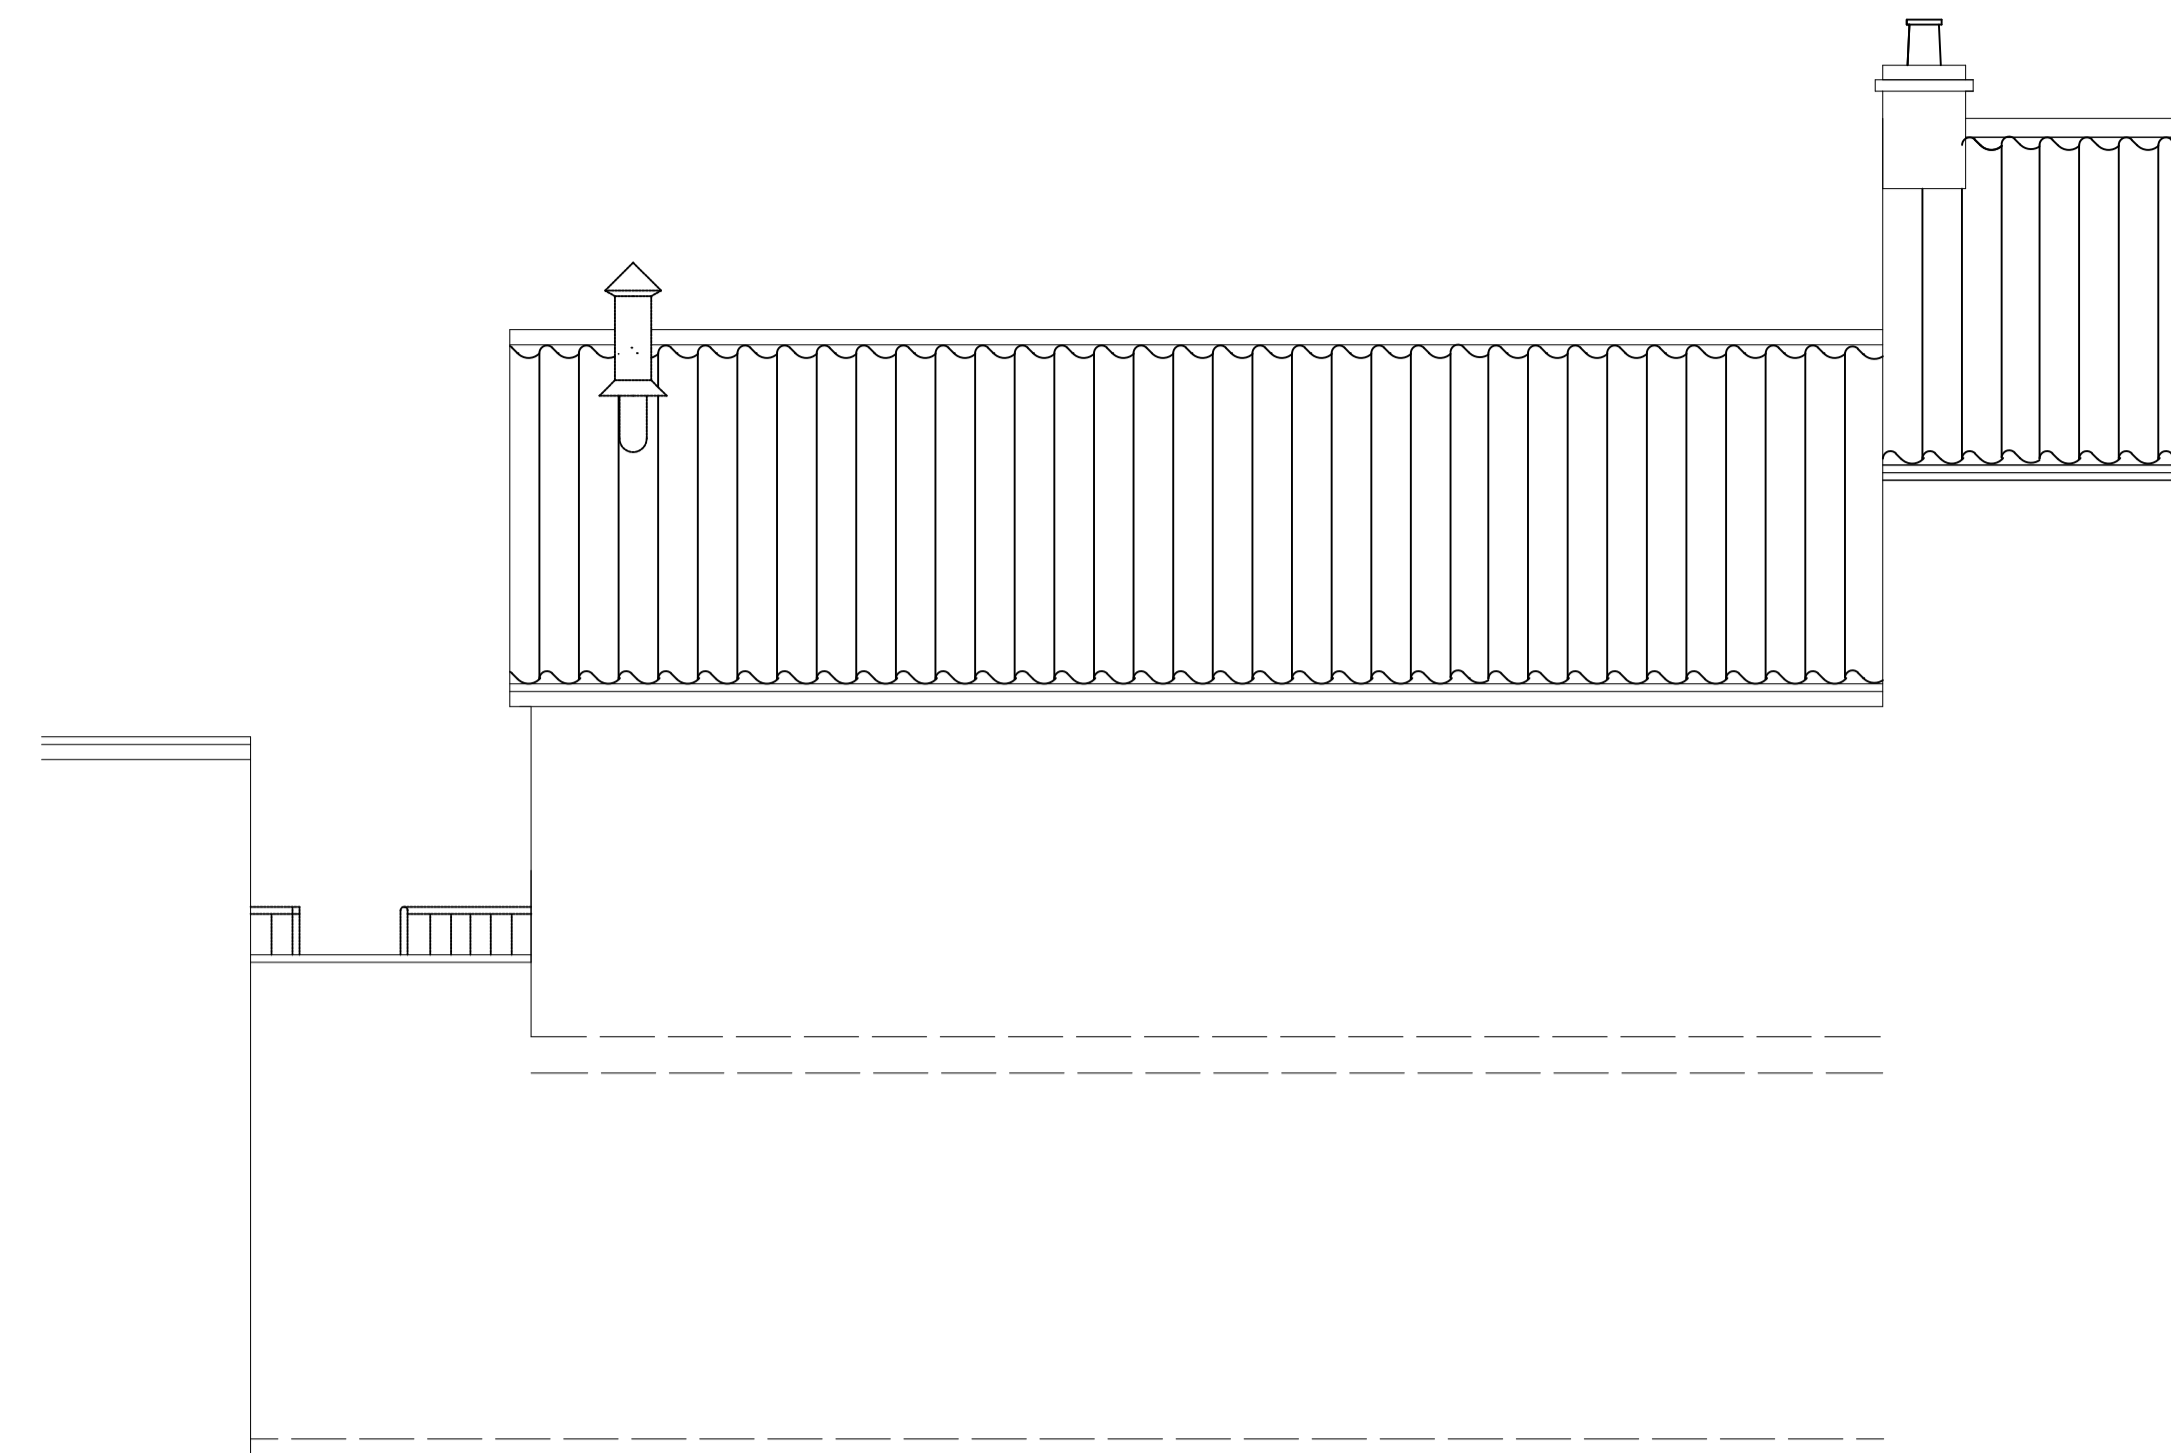


REAR ELEVATION

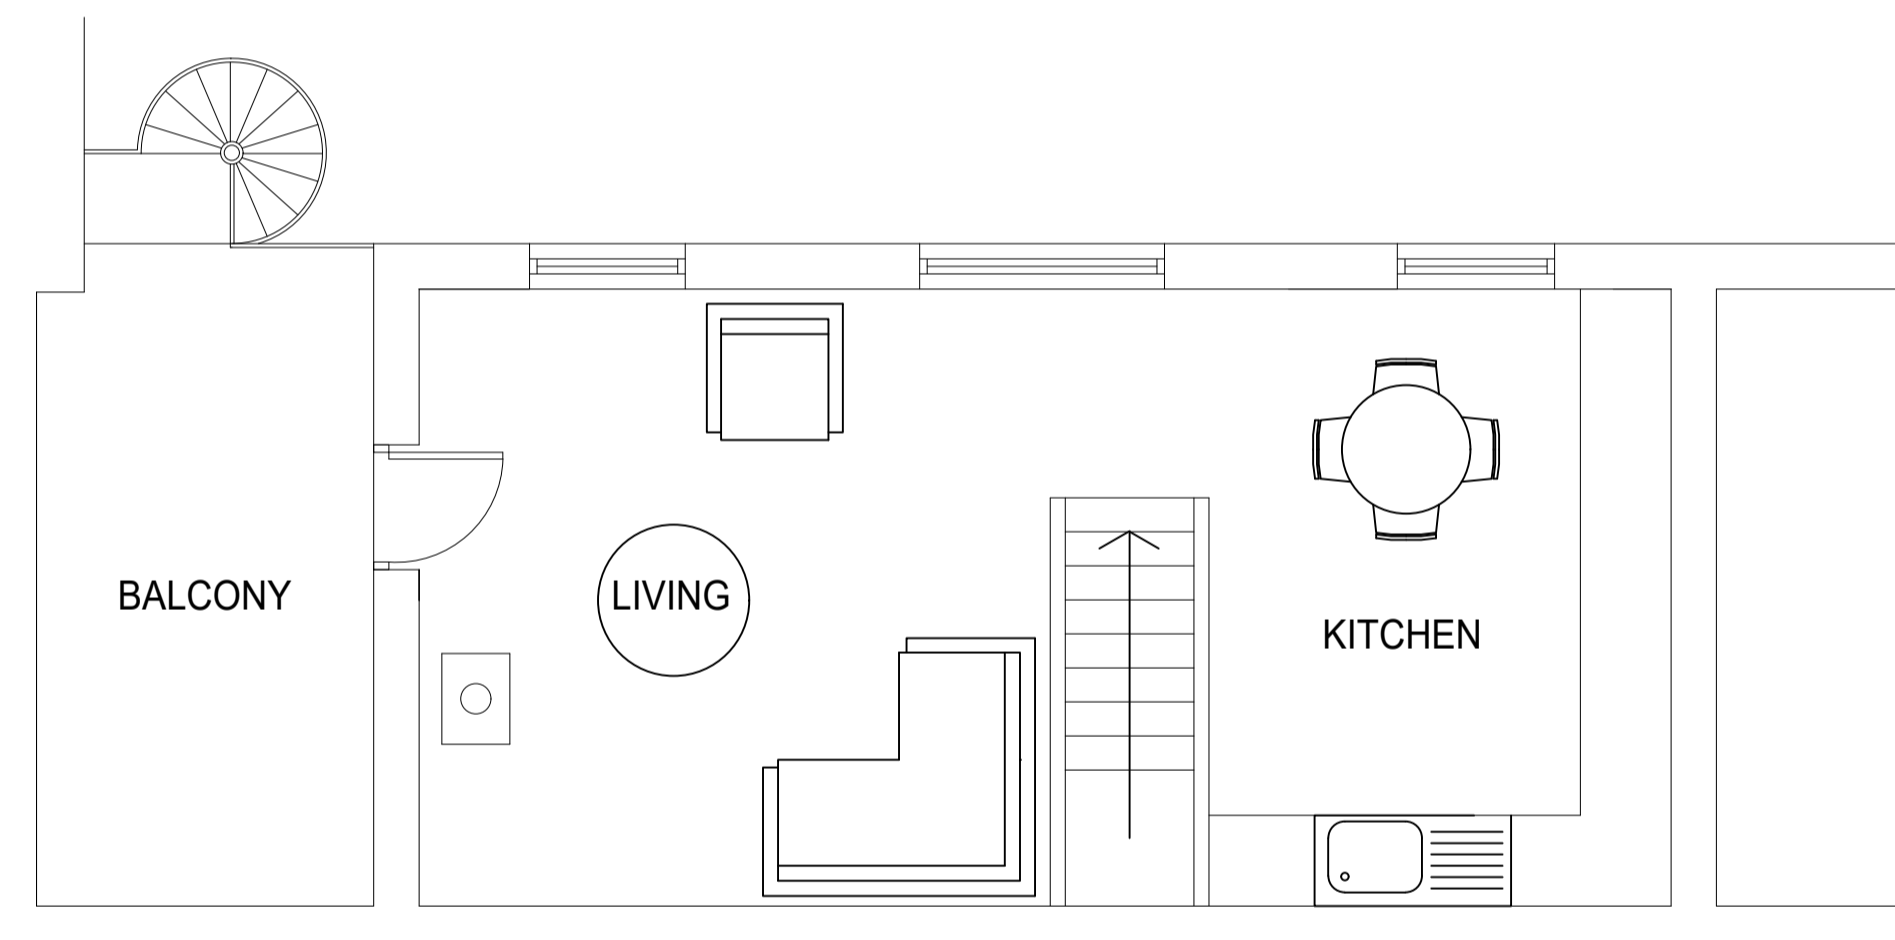


FIRST FLOOR PLAN

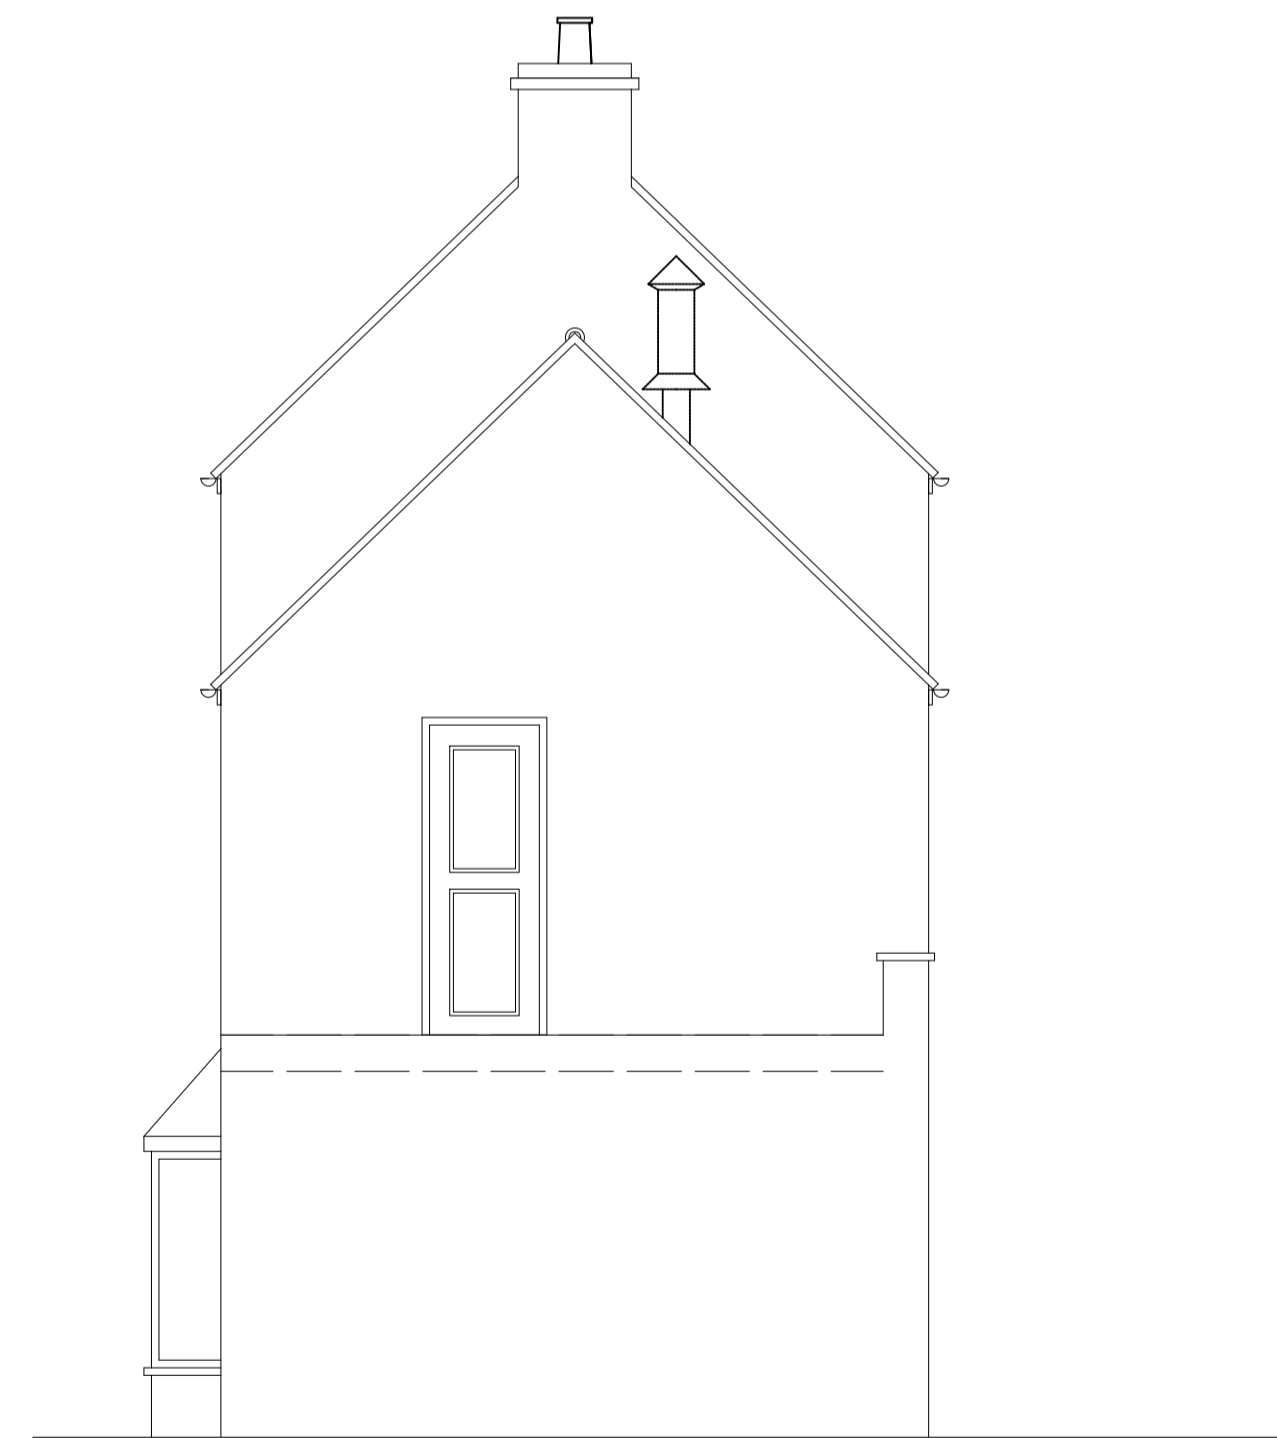

SIDE ELEVATION

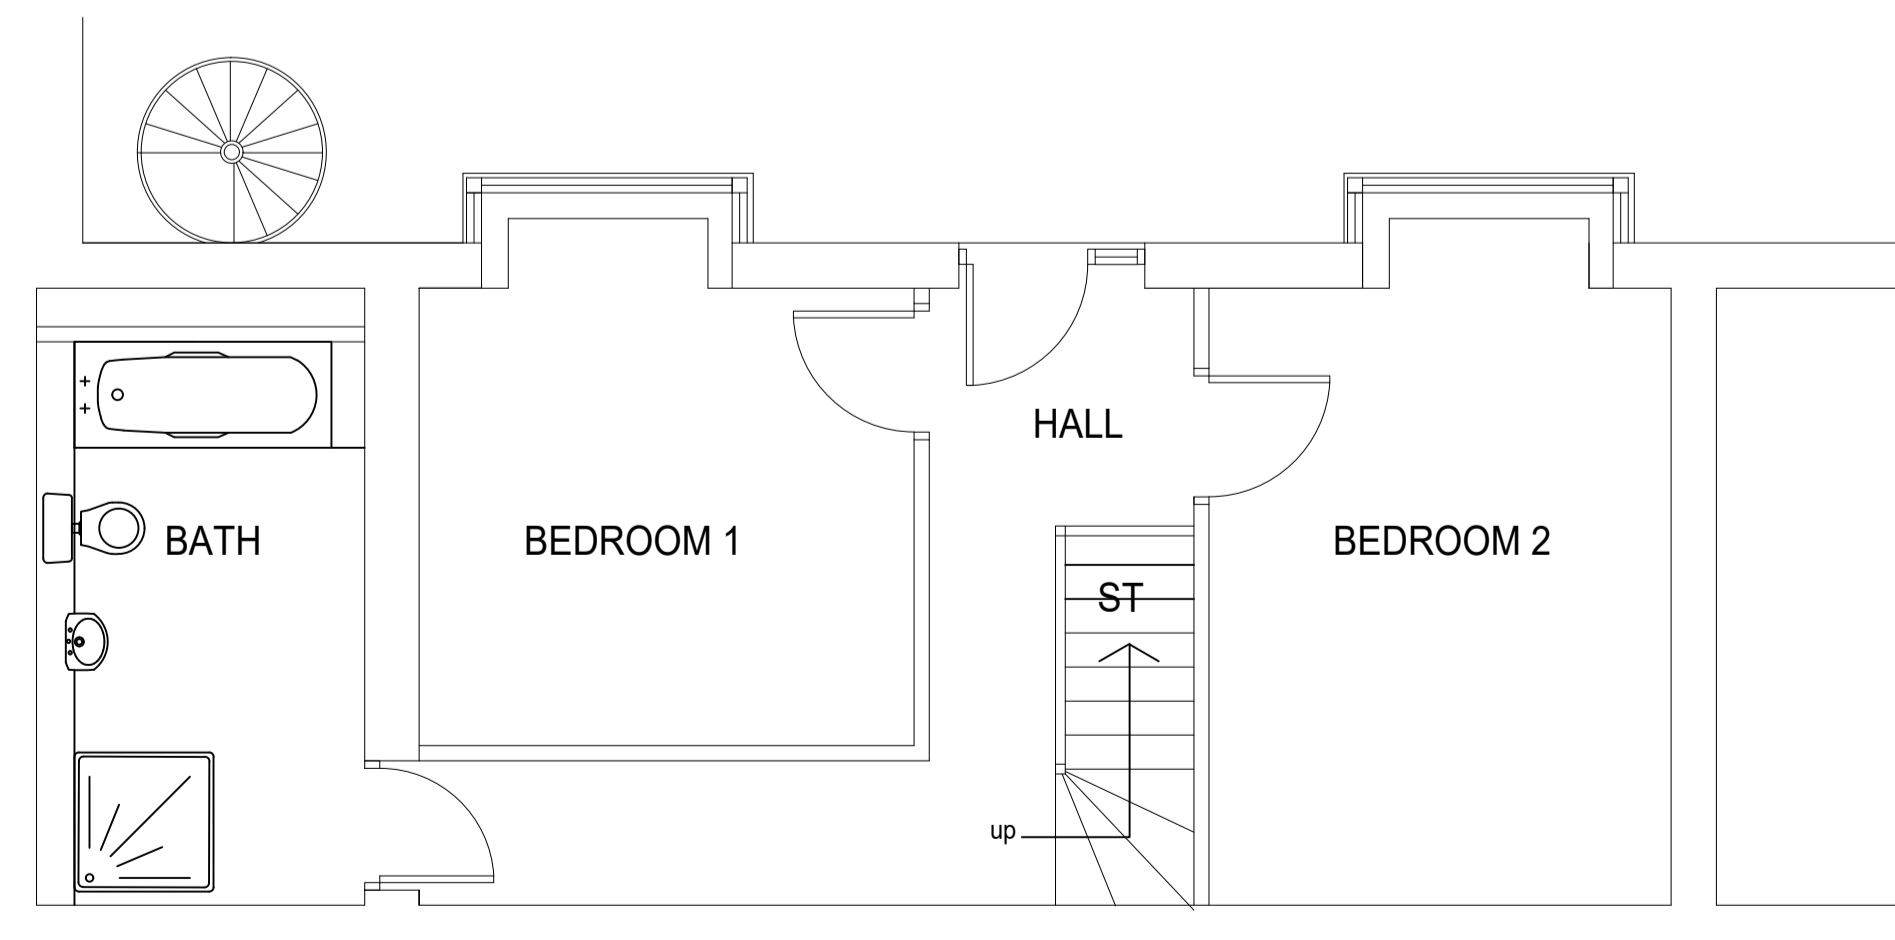

GROUND FLOOR PLAN

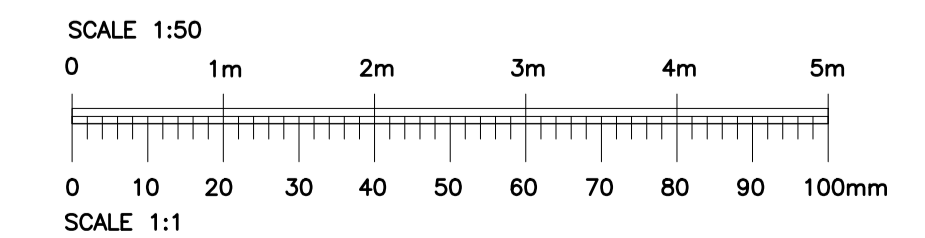

REVISIONS

REV A - FLOOR PLANS AMENDED AND FLUE ADDED



The Plan Shop Architects
 Landscape & Interior Designers
 The Assembly Rooms 29 Market Place
 Bedale North Yorkshire DL8 1ED
 T: 01677 426616
 E: admin@theplanshop.net
 W: www.ps-architects.co.uk

CLIENT
 HELSBY DEVELOPMENTS

JOB
 PROPOSED CONVERSION OF FORMER
 OFFICE AND APARTMENT TO DWELLING
 AT AIMS HOUSE, THIRSK

DRAWING TITLE
 PROPOSED PLANS AND ELEVATIONS

SCALE 1:50	DRAWN
DATE JAN 21	CHECKED
DRAWING NUMBER HDC/5136/02	REVISION A