


IMPLANTACION DEL PROYECTO ESCALA 1:250

ESCALAS: H: 1:500
V: 1:100

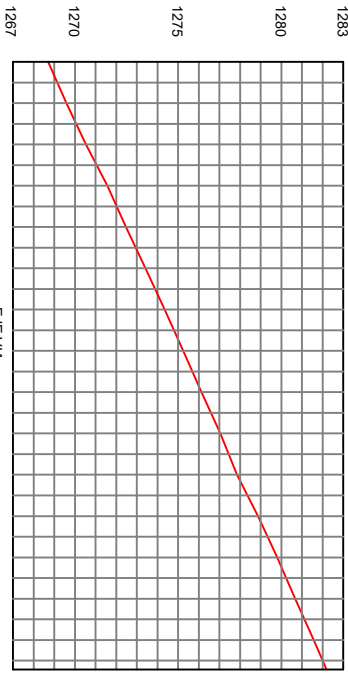

ABSCISA	RAZANTE
1268.710	0.000
1269.583	10.000
1270.530	20.000
1271.574	30.000
1272.468	40.000
1273.416	50.000
1274.341	60.000
1275.252	70.000
1276.125	80.000
1277.050	90.000
1277.805	100.000
1278.870	110.000
1279.806	120.000
1280.673	130.000
1281.566	140.000
1282.185	147.183



PROYECTO:
CASA RUBIO LOPEZ
BARICHARA
SANTANDER

ARQUITECTO:
DANIEL FERNANDO RUBIO R

INDICADAS

CONSERVACIONES

QUADRO DE AVANÇO

INDICACIONES	MODIFICACION

CONTENIDO

DISEÑO

CONSERVACIONES

FECHA:	28/07/2018	FOYAJES:	4
FECHA:	28/07/2018	FOYAJES:	4