


CHILDCARE Access Drop Off Plan for Friday, February 2/15/19

Sign Location P

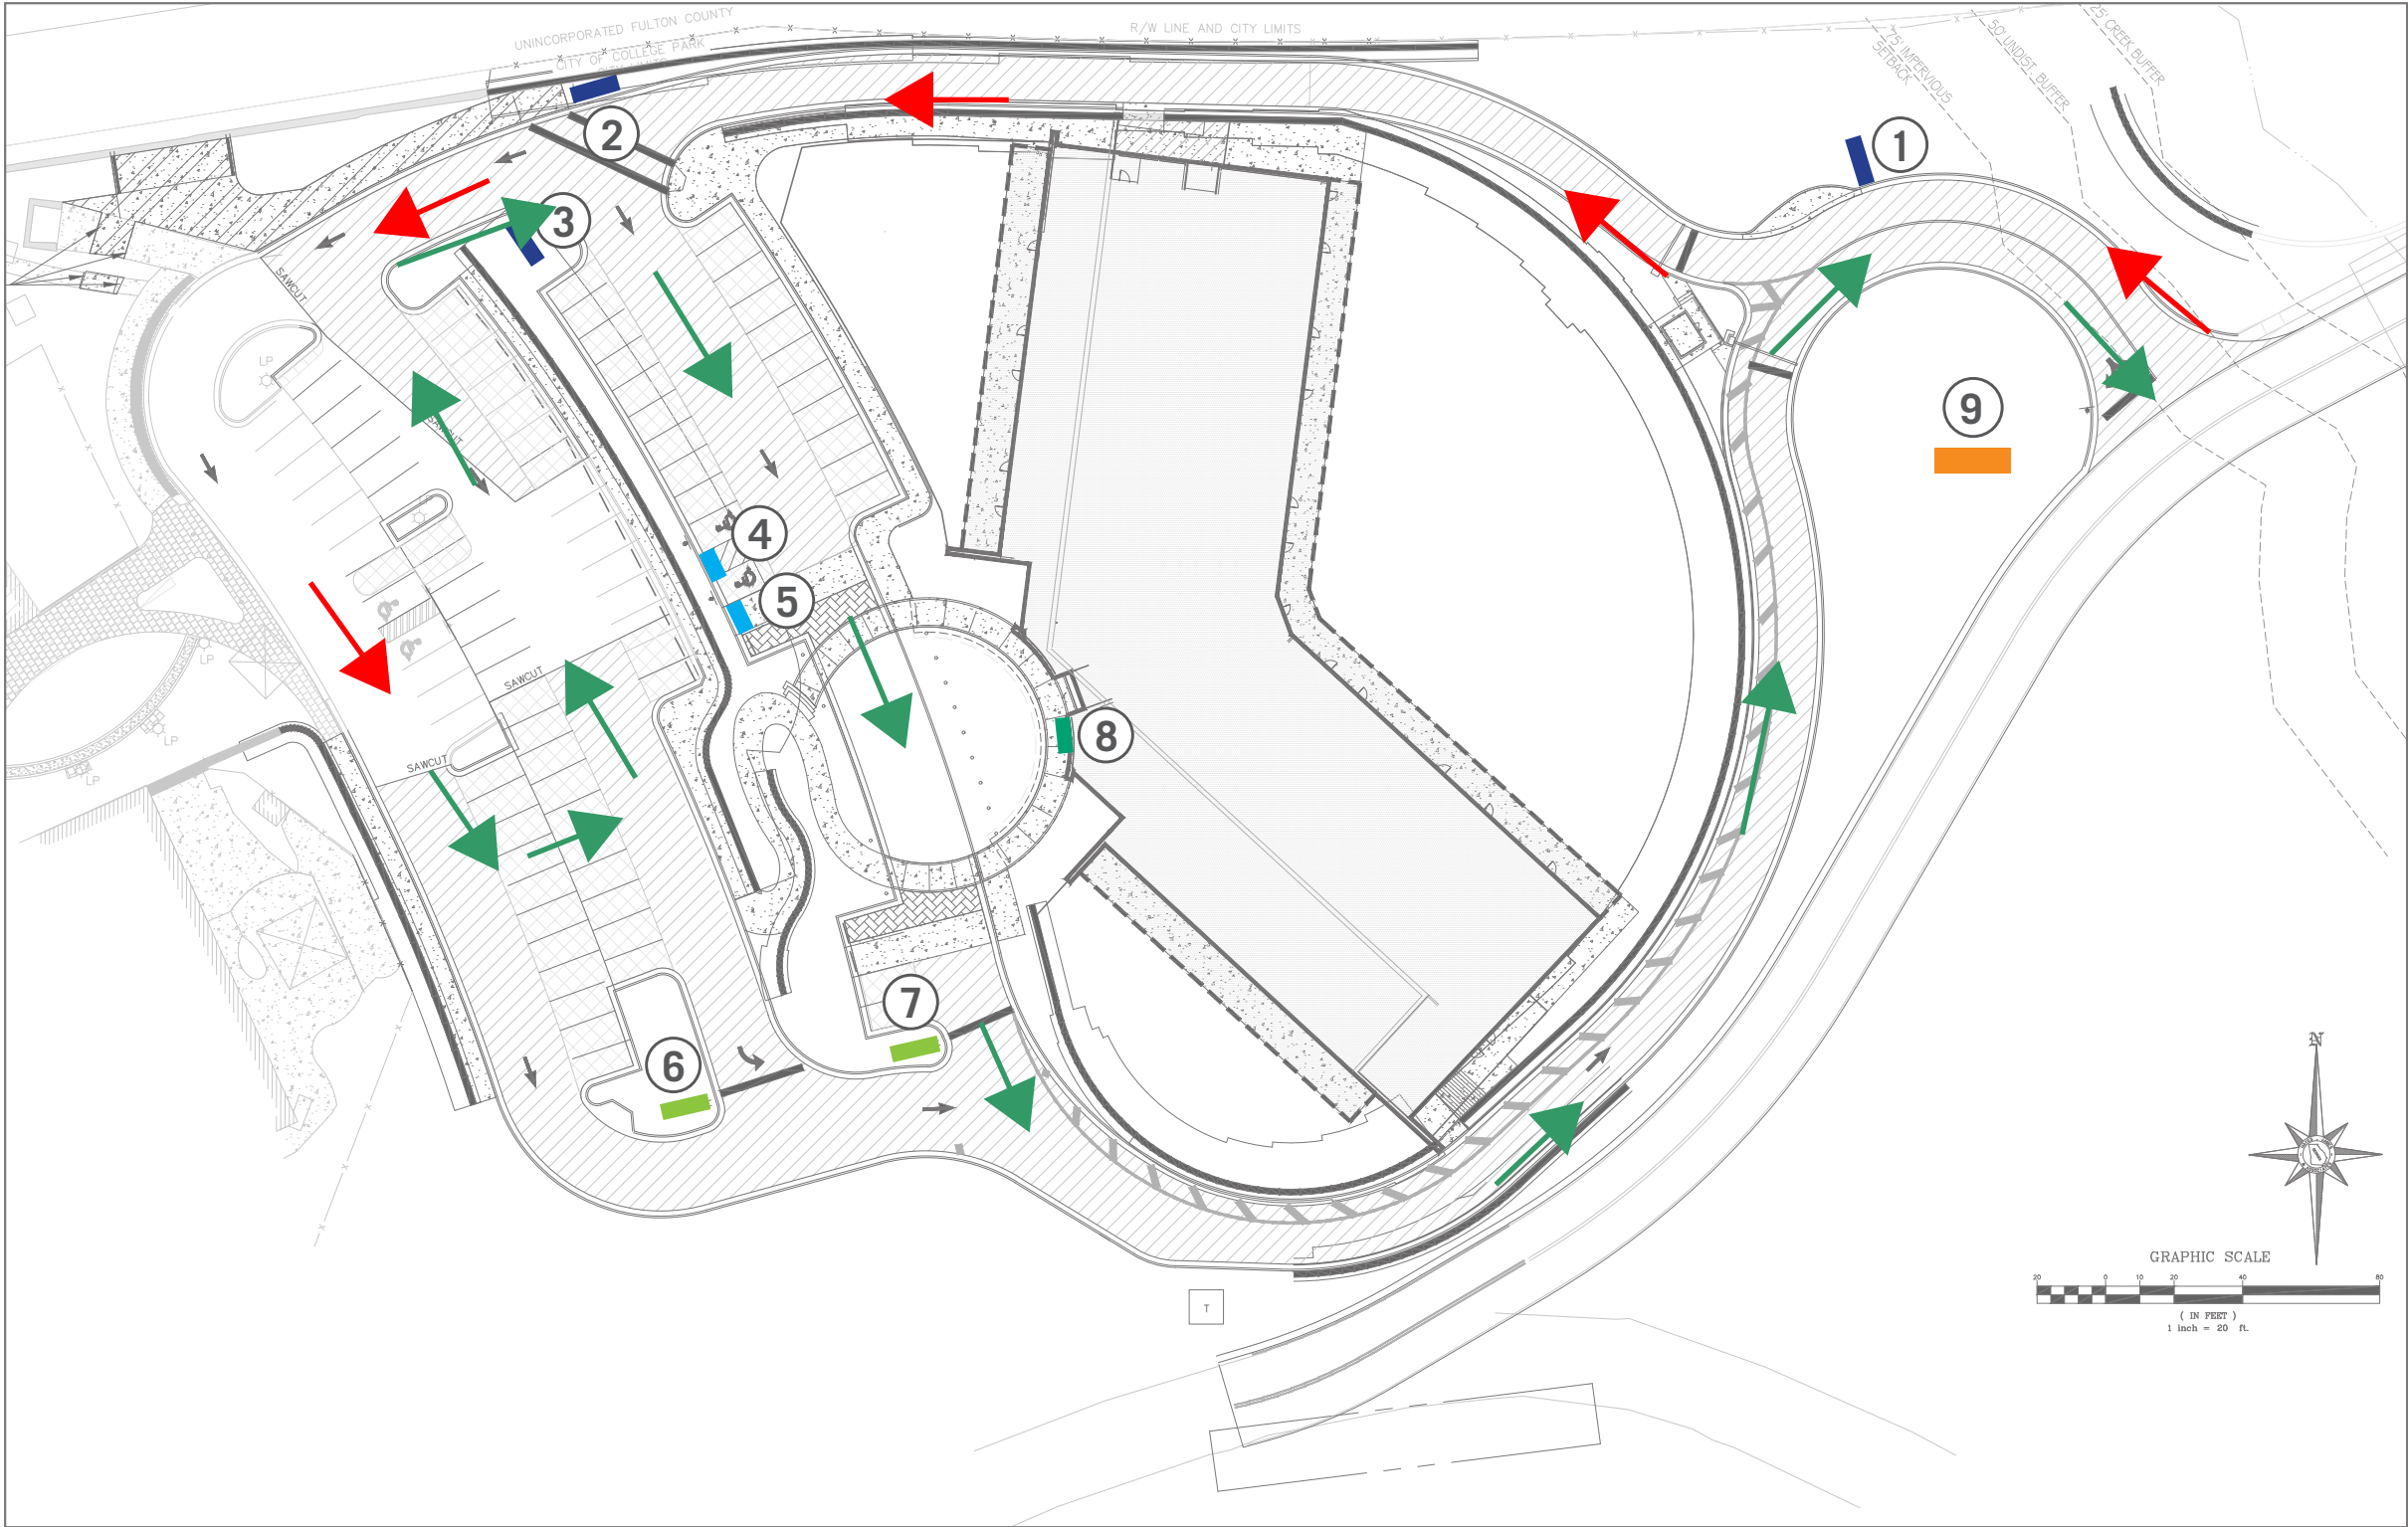

KEY		
SIGN TYPE	QTY.	
A	1	MONUMENT CAMPUS IDENTIFICATION (Refer to Planting Plan for details)
B	3	VEHICULAR DIRECTIONAL, ONE-SIDED
C	2	VEHICULAR DIRECTIONAL, TWO-SIDED
D	2	PARKING SPACE ID
E	1	EXTERIOR BUILDING ID

Note 1: This document contains draft drawings for design intent purposes only. Drawings are intended to describe the size and character of the graphics they depict. These drawings are not issued for fabrication. Shop drawings must be issued by the selected signage vendor for approval prior to production.

Note 2: Manufacturing and Installation of all signs shall adhere to the 2010 ADA Standards for Accessible Design.