

SANDERCOCK HARMSMA
SITE DRAWINGS

DATE
August 8, 2022


FOR REVIEW

DRAWN BY
PA, TA

**BASEMENT
MECHANICAL**

APPROXIMATE DUCT LENGTHS

- INSULATED TRUNK IN ATTIC CRAWL SPACE- 30'
- 4" FOR BATHROOM EXHAUST LINES- 28'
- RISER IN OLD CHIMNEY CHASE - 11'

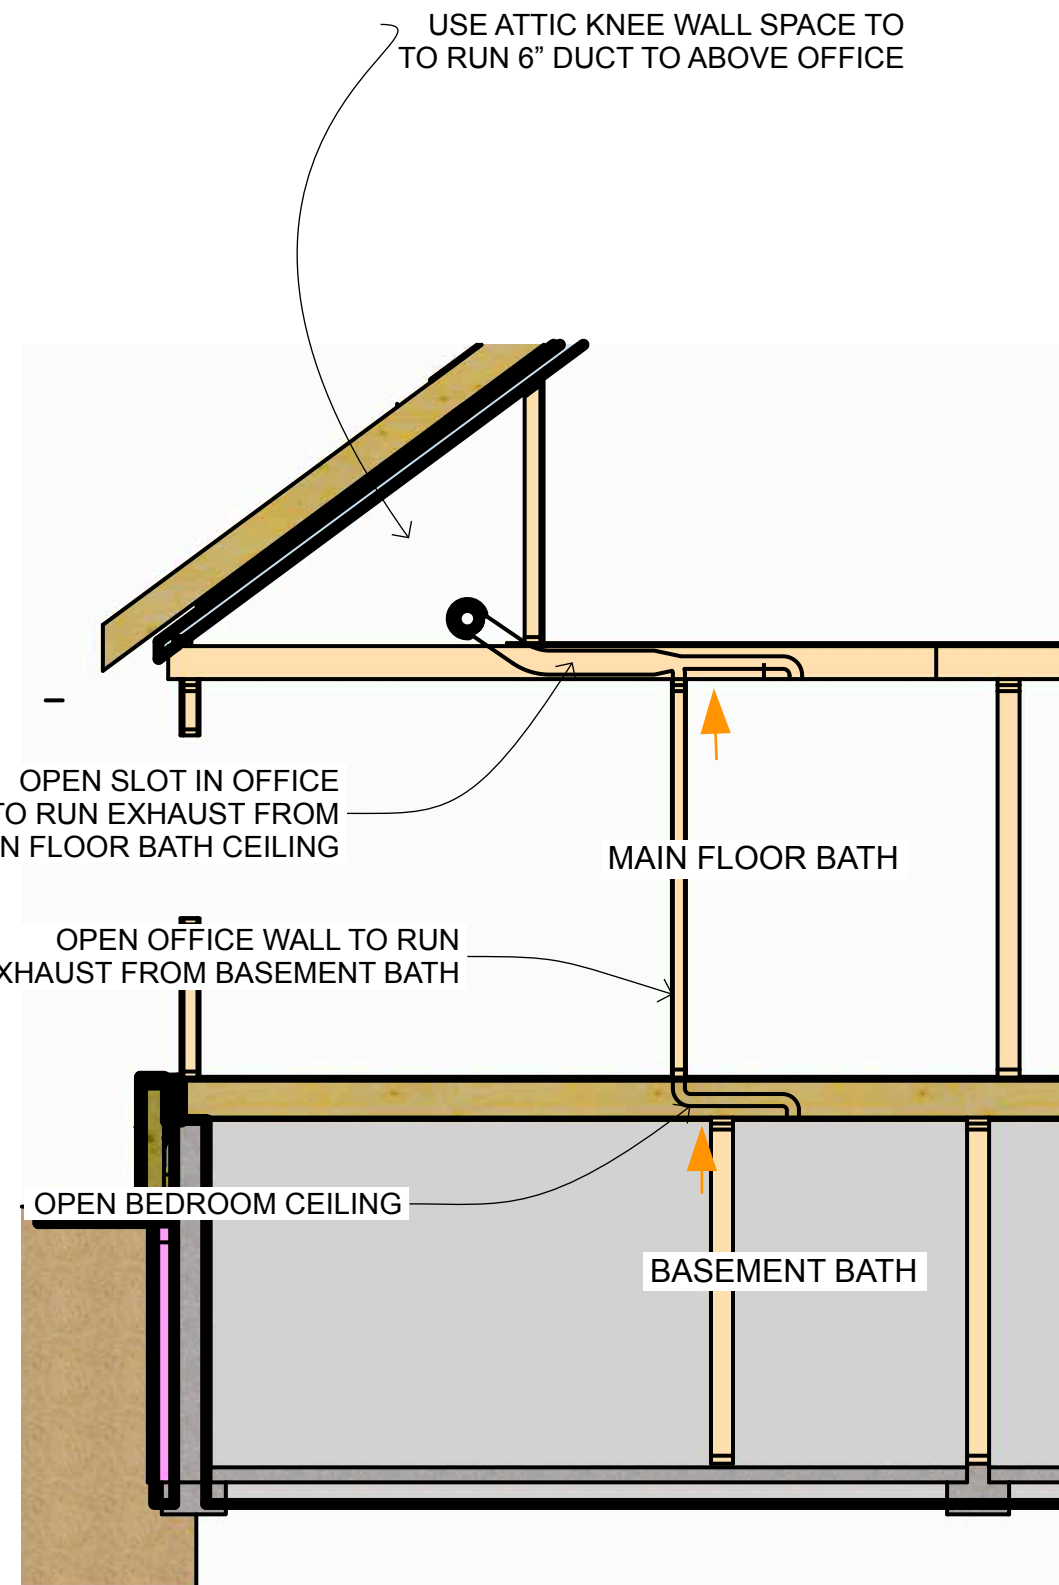

Butterwick DESIGN.
PLAN.
BUILD.

BUTTERWICK CONSTRUCTION
& CARPENTRY LTD.
5628 82 Ave
Edmonton, AB T6B 3E6
Tel: 780.434.3559
www.butterwick.ca

SANDERCOCK/
HARMSMA
RETROFIT
11408 63 Street
Edmonton, AB
T5W 4G1

SANDERCOCK HARMSMA
SITE DRAWINGS

DATE
August 8, 2022

FOR REVIEW

DRAWN BY
PA, TA

HRV DUCTING