


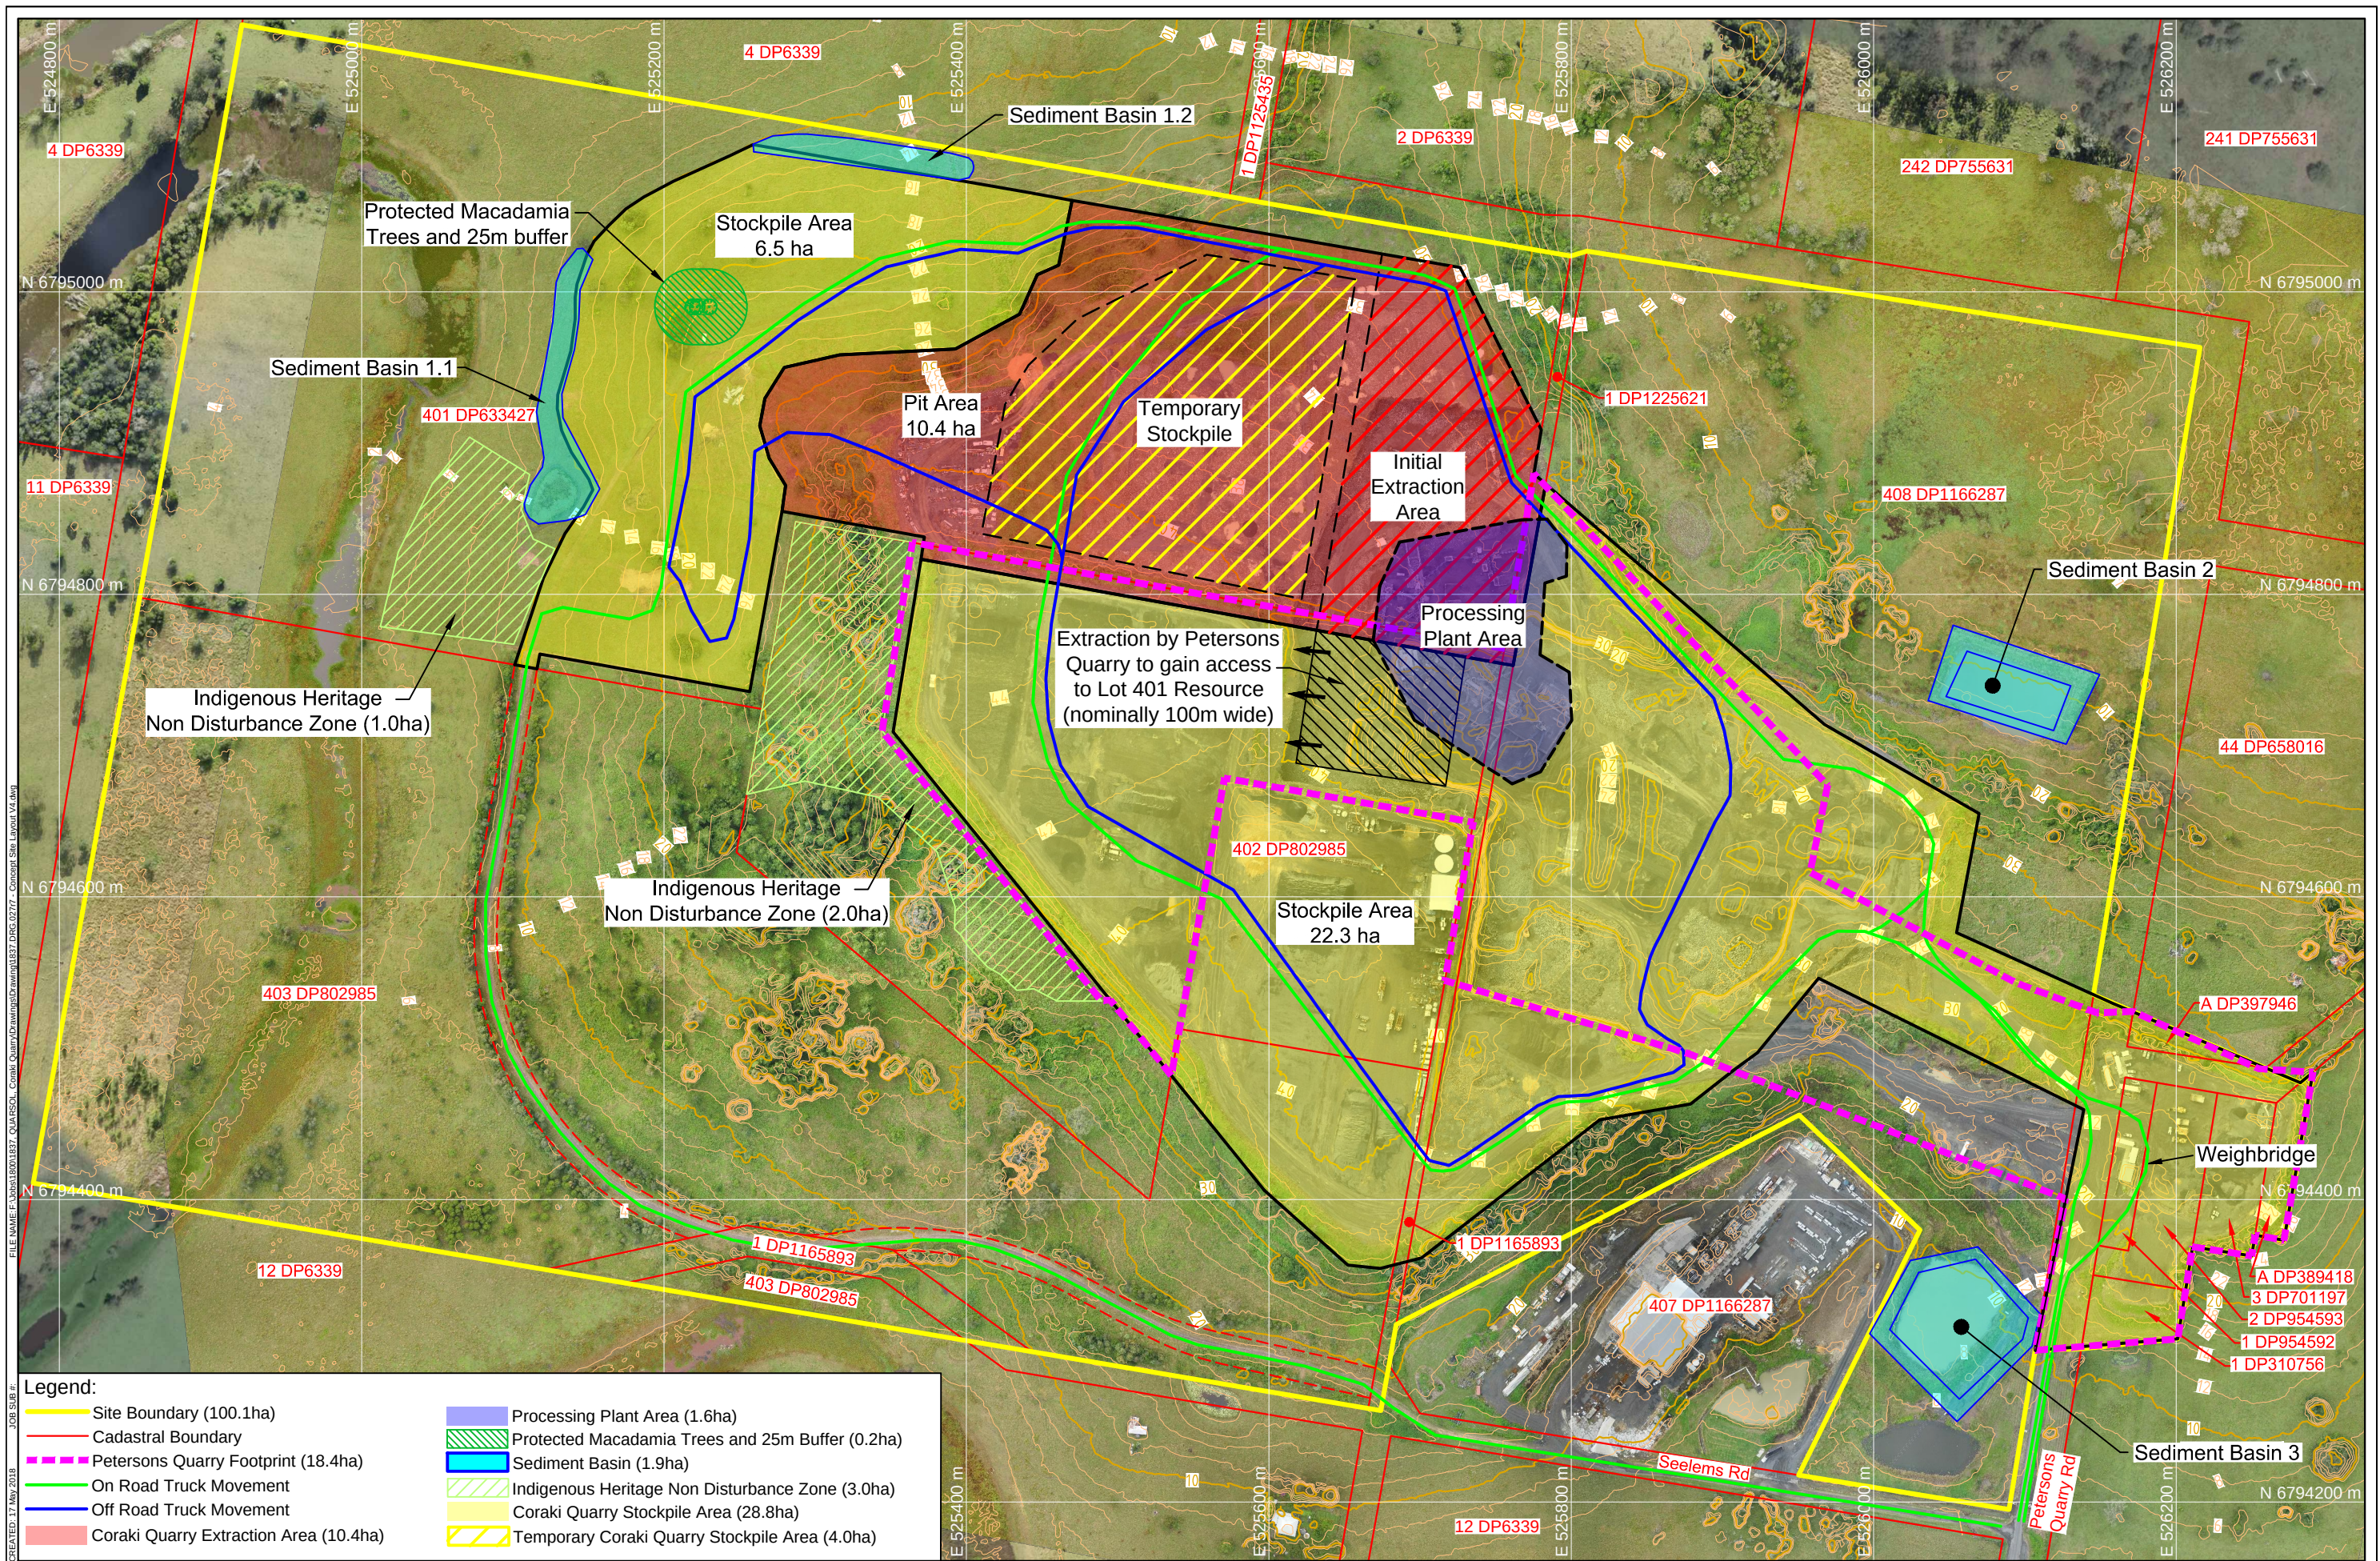

REV	DESCRIPTION	DATE	BY
4	Extraction Area Amended	10/03/17	JS
5	Extraction Area & Stockpile Area Amended	11/05/17	JS
6	Processing Plant Area Amended	10/04/18	IE

Data Sources:
Photography: UAV Survey 2016-05-05; Google, Image date: 2014-12-18
Topography: UAV Survey 2016-05-05
Cadastral: 10/04/18
Ecosystem: Other:

THESE DESIGNS AND PLANS ARE COPYRIGHT AND ARE NOT TO BE USED OR REPRODUCED WHOLLY OR IN PART OR TO BE USED ON ANY PROJECT WITHOUT THE WRITTEN PERMISSION OF GROUNDWORK PLUS. ABN: 60 629 145 806

Area of New Disturbance Associated with Coraki Quarry:

Coraki Quarry Extraction Area (Including Temporary Coraki Quarry Stockpile Area) (9.9ha)
Coraki Quarry Stockpile Area Outside of the Petersons Quarry Footprint (7.7ha + 6.5ha on Lot 401 = 14.2ha)
Sediment Basin (1.9ha)

PROJECT: Coraki Quarry

CLIENT: Quarry Solutions Pty Ltd

TITLE: Conceptual Site Layout Plan

SCALE: 1:4,000

DRAWING NUMBER: 1837.DRG.027

REVISION: 6

DATE: 17 May 2018

PRINTED: 17 May 2018

CHECKED: JL

DATUM: HORIZONTAL / VERTICAL / ZONE

MGA / AHD / 56